


This plan may not be commercially re-distributed, transferred or manipulated in any form without the specific written consent of Alberta Land Titles

C1	35.32	11.87	1741.74	C27	106.49	14.69	754.20
C2	11.44	17.72	1544.55	C28	29.87	12.84	274.81
C3	11.53	16.45	8145.29	C29	44.67	19.44	2436.04
C4	11.53	14.71	6808.35	C30	44.67	19.44	1547.95
C5	11.53	14.59	7281.09	C31	44.67	19.44	2522.00
C6	54.32	16.40	1741.75	C32	44.67	4.82	611.16
C7	54.32	8.54	3107.29	C33	29.87	17.70	3411.25
C8	54.32	15.83	1544.55	C34	29.87	6.81	1309.85
C9	39.32	17.71	2545.35	C35	72.86	35.32	2756.04
C10	54.32	15.83	1544.55	C36	87.86	35.32	2756.04
C11	54.32	15.77	1538.16	C37	87.86	24.77	1549.20
C12	54.32	15.15	1535.40	C38	87.86	10.71	859.11
C13	39.32	35.41	5149.00	C39	59.84	5.81	849.59
C14	25.88	4.65	4501.01	C40	44.67	4.35	524.48
C15	25.88	15.17	1535.40	C41	29.87	23.07	2211.24
C16	70.88	4.04	314.41	C42	300.00	22.34	418.16
C24	81.49	5.77	336.48	C50	148.80	36.55	1404.23
C25	81.49	16.81	1031.35	C51	148.80	15.16	530.19
C26	106.49	11.59	614.03	C52	45.00	6.29	830.33

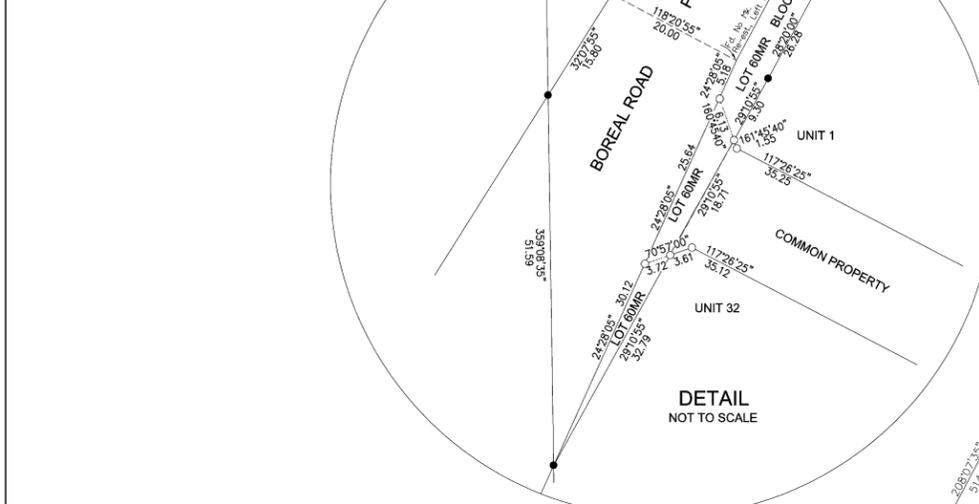

TRAVERSE COURSES ALONG THE RIGHT BANK OF MONIAS CREEK MEASURED BY GPS ON DECEMBER 28, 2007 BY WARREN BARLOW, A.L.S.


NUM	BEARING	DISTANCE	NUM	BEARING	DISTANCE
L1	121°00'25"	6.24	L21	171°05'30"	22.71
L2	143°55'23"	32.87	L22	143°43'24"	10.91
L3	111°38'01"	16.87	L23	114°02'19"	16.84
L4	97°24'08"	14.03	L24	112°54'39"	18.64
L5	193°50'28"	24.05	L25	102°37'43"	15.00
L6	174°56'21"	14.26	L26	85°58'55"	17.63
L7	246°43'10"	7.66	L27	153°05'53"	17.94
L8	225°45'08"	8.44	L28	116°13'38"	14.78
L9	198°26'06"	10.91	L29	173°35'48"	13.18
L10	124°10'26"	20.01	L30	108°07'00"	14.90
L11	163°14'54"	9.84	L31	124°19'59"	13.13
L12	113°36'01"	16.46	L32	70°18'42"	10.17
L13	131°11'50"	36.47	L33	119°35'32"	3.73
L14	76°07'46"	16.57	L34	189°10'54"	9.48
L15	89°43'50"	10.91	L35	212°15'24"	16.67
L16	134°27'04"	3.78	L36	165°17'25"	25.50
L17	186°40'44"	13.16	L37	181°25'56"	7.99
L18	233°54'02"	14.97	L38	223°51'28"	6.74
L19	177°26'58"	15.28	L39	179°08'03"	28.63
L20	159°35'16"	25.15			

UNIT NUMBER	AREA (SQ. FT.)	UNIT NUMBER	AREA (SQ. FT.)	UNIT NUMBER	AREA (SQ. FT.)

TEN THOUSAND (10,000) UNIT FACTORS HAS BEEN DIVIDED PROPORTIONALLY BETWEEN THE FORTY-SEVEN (47) BARE LAND CONDOMINIUM UNITS BASED ON THE UNIT AREAS SHOWN ON THE PLAN.

TRAVERSE COURSES ALONG THE LEFT BANK OF BEAVER CREEK MEASURED BY GPS ON JULY 11, 2011 BY WARREN BARLOW, A.L.S.

NUM	BEARING	DISTANCE
L1	134°06'08"	16.15
L2	148°25'53"	13.30
L3	92°05'02"	11.33
L4	110°03'51"	18.39
L5	136°24'31"	37.00
L6	167°15'04"	20.47
L7	156°50'28"	18.43
L8	132°54'38"	16.91
L9	99°29'25"	6.34
L10	82°23'05"	29.17
L11	124°19'54"	37.09
L12	148°51'28"	9.93
L13	95°10'01"	12.64
L14	97°39'57"	28.11

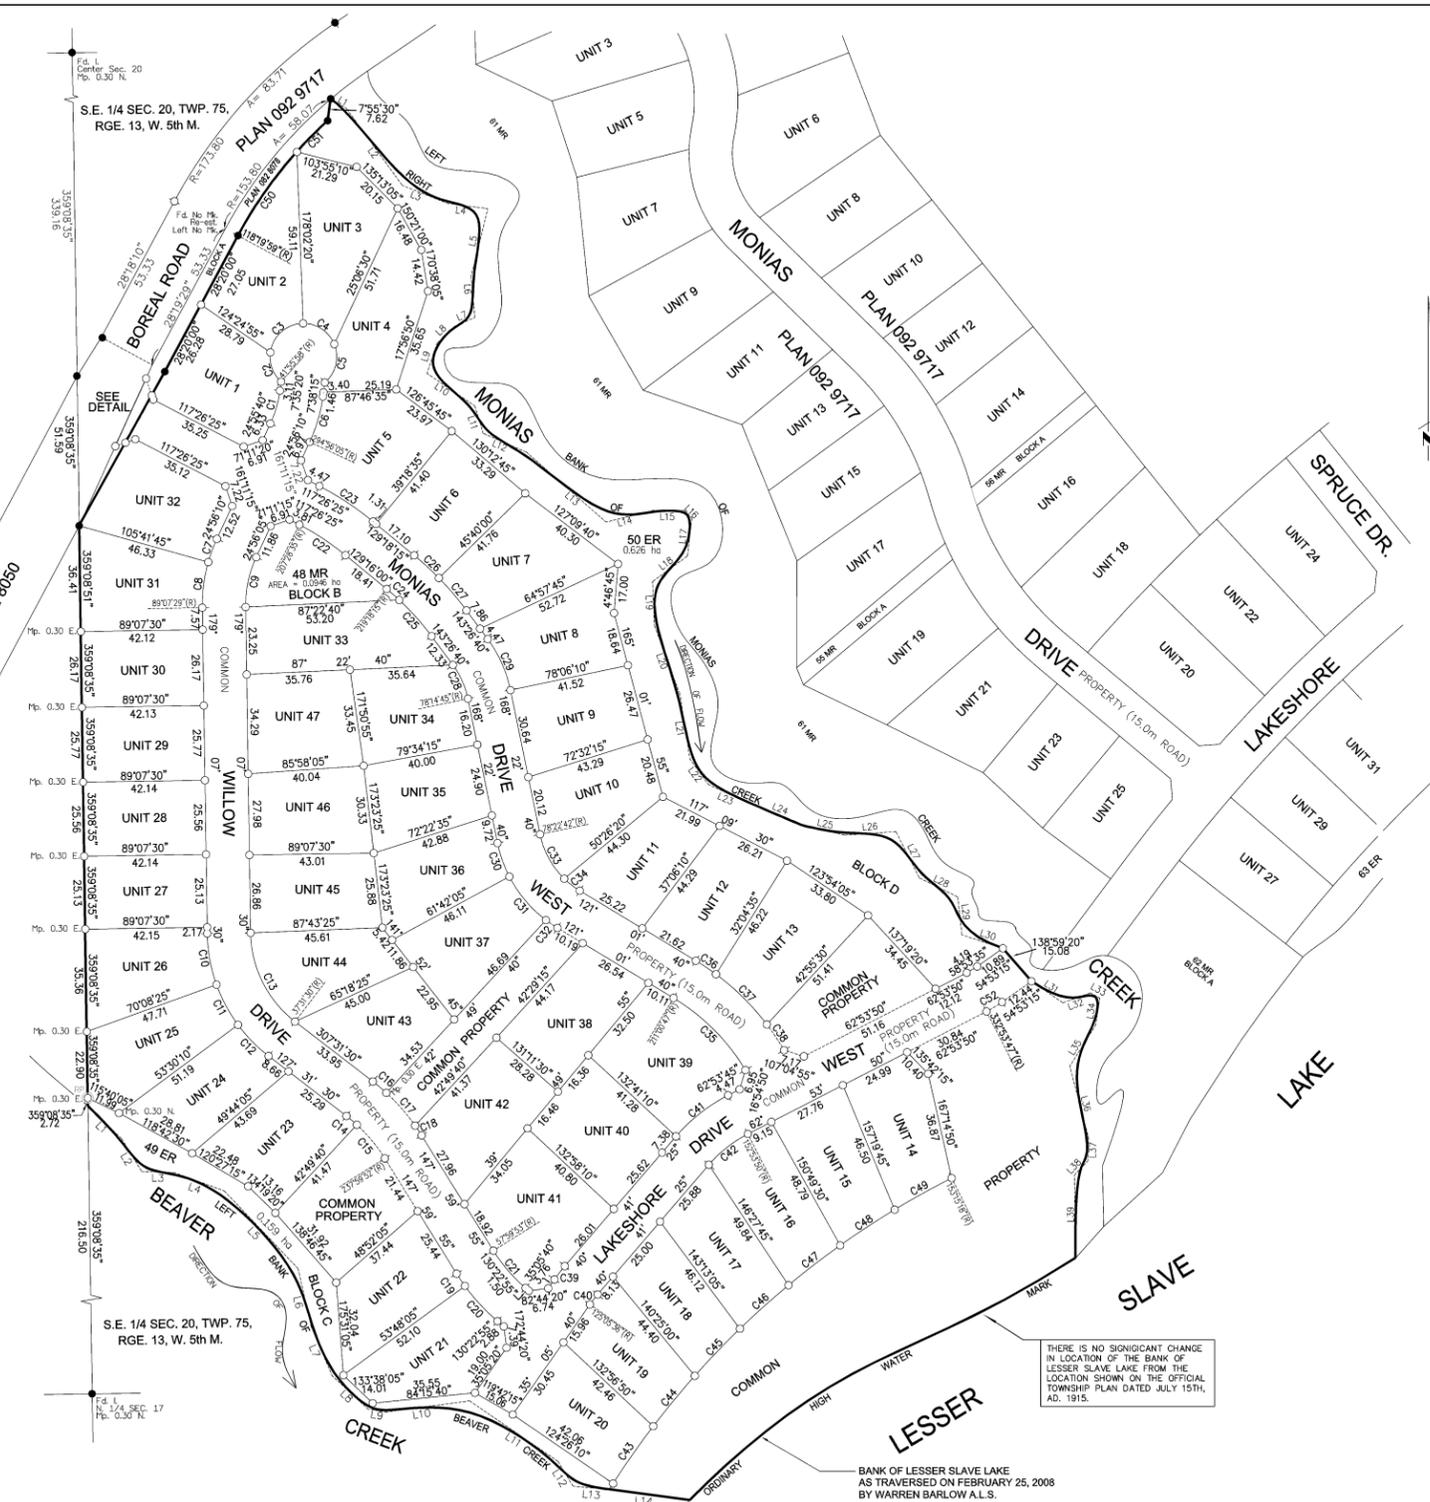

**SURVEYOR**  
WARREN BARLOW, A.L.S.

**LAND TITLES**  
PLAN No. : **112 4012**

SURVEYED BETWEEN THE DATES OF MAY 16, 2011 AND JULY 11, 2011 IN ACCORDANCE WITH THE PROVISIONS OF THE SURVEYS ACT.

ENTERED AND REGISTERED ON **15-Aug-2011**

INSTRUMENT No. : **112 251 685**

ALBERTA LAND SURVEYORS ASSOCIATION  
PERMIT NUMBER P230  
Barrow Surveying Inc.

*R. S. Hamilton*  
A.D. REGISTRAR

**BARE LAND CONDOMINIUM PLAN**  
SHOWING SURVEY OF

PART OF THE  
S.E. 1/4 SEC. 20, TWP. 75, RGE. 13, W. 5 th M.

MUNICIPAL DISTRICT OF BIG LAKES

2011  
SCALE 1:1000

**REGISTERED OWNERS**  
HILLIARD'S BAY ESTATES INC.

**SUBDIVISION AUTHORITY**  
FILE No. : Sub. 10-14

**LEGEND :**

- Distances are ground horizontal, are in metres and decimals thereof, and are between survey monuments unless shown otherwise.
- Bearings are UTM Grid NAD83 (Original) Coordinates referenced from a line between the N1/4 Sec. 17-75-13-W5 and the Center Sec. 20-75-13-W5 AT5 v.4.1 coordinates.
- Lands dealt with on this plan are bounded thus: \_\_\_\_\_
- Alberta Statutory Iron Post Found shown thus: ●
- Alberta Statutory Iron Post Placed are marked with permit number P230 and are shown thus: ○
- Reference Point shown thus: RP
- All unit dimensions are measured along the unit boundaries.
- The boundary of any unit is governed by the monuments placed pursuant to the Surveys Act

**ABBREVIATIONS :**

- A.S.C.M. indicates Alberta Survey Control Monument.
- calc. indicates calculated point.
- C.S. indicates countersunk.
- F.I. indicates Found Iron Post.
- P.L. indicates Placed Iron Post.
- ha indicates hectare.
- M. indicates Meridian.
- Mkd. indicates Marked.
- M.P. indicates Marker Post.
- N., E., S. & W. indicates North, East, South & West.
- RGE indicates Range.
- RP indicates reference point.
- SEC. indicates Section.
- sqm indicates square meters.
- TWP. indicates Township.

**CONDOMINIUM CORPORATION**  
ADDRESS:  
HILLIARD'S BAY ESTATES INC.  
BOX 8  
MCLENNAN, ALBERTA T0H 2L0

**OWNER'S ADDRESS:**  
HILLIARD'S BAY ESTATES INC.  
BOX 8  
MCLENNAN, ALBERTA T0H 2L0

**BARLOW SURVEYING**  
Suite 304, 10013-101 Ave., Box 190, La Crete, AB, T0H 2H0

Ph: (780) 928-4890  
Fax: (780) 928-4891

DRAWN: MG  
CHECKED: WSB  
JULY 5, 2011

JOB No. 075-112  
DWG No. 075-112C